


PRELIMINARY R-O-W GREENLEE COUNTY INDEX SHEET
ARIZONA STATE LAND DEPARTMENT

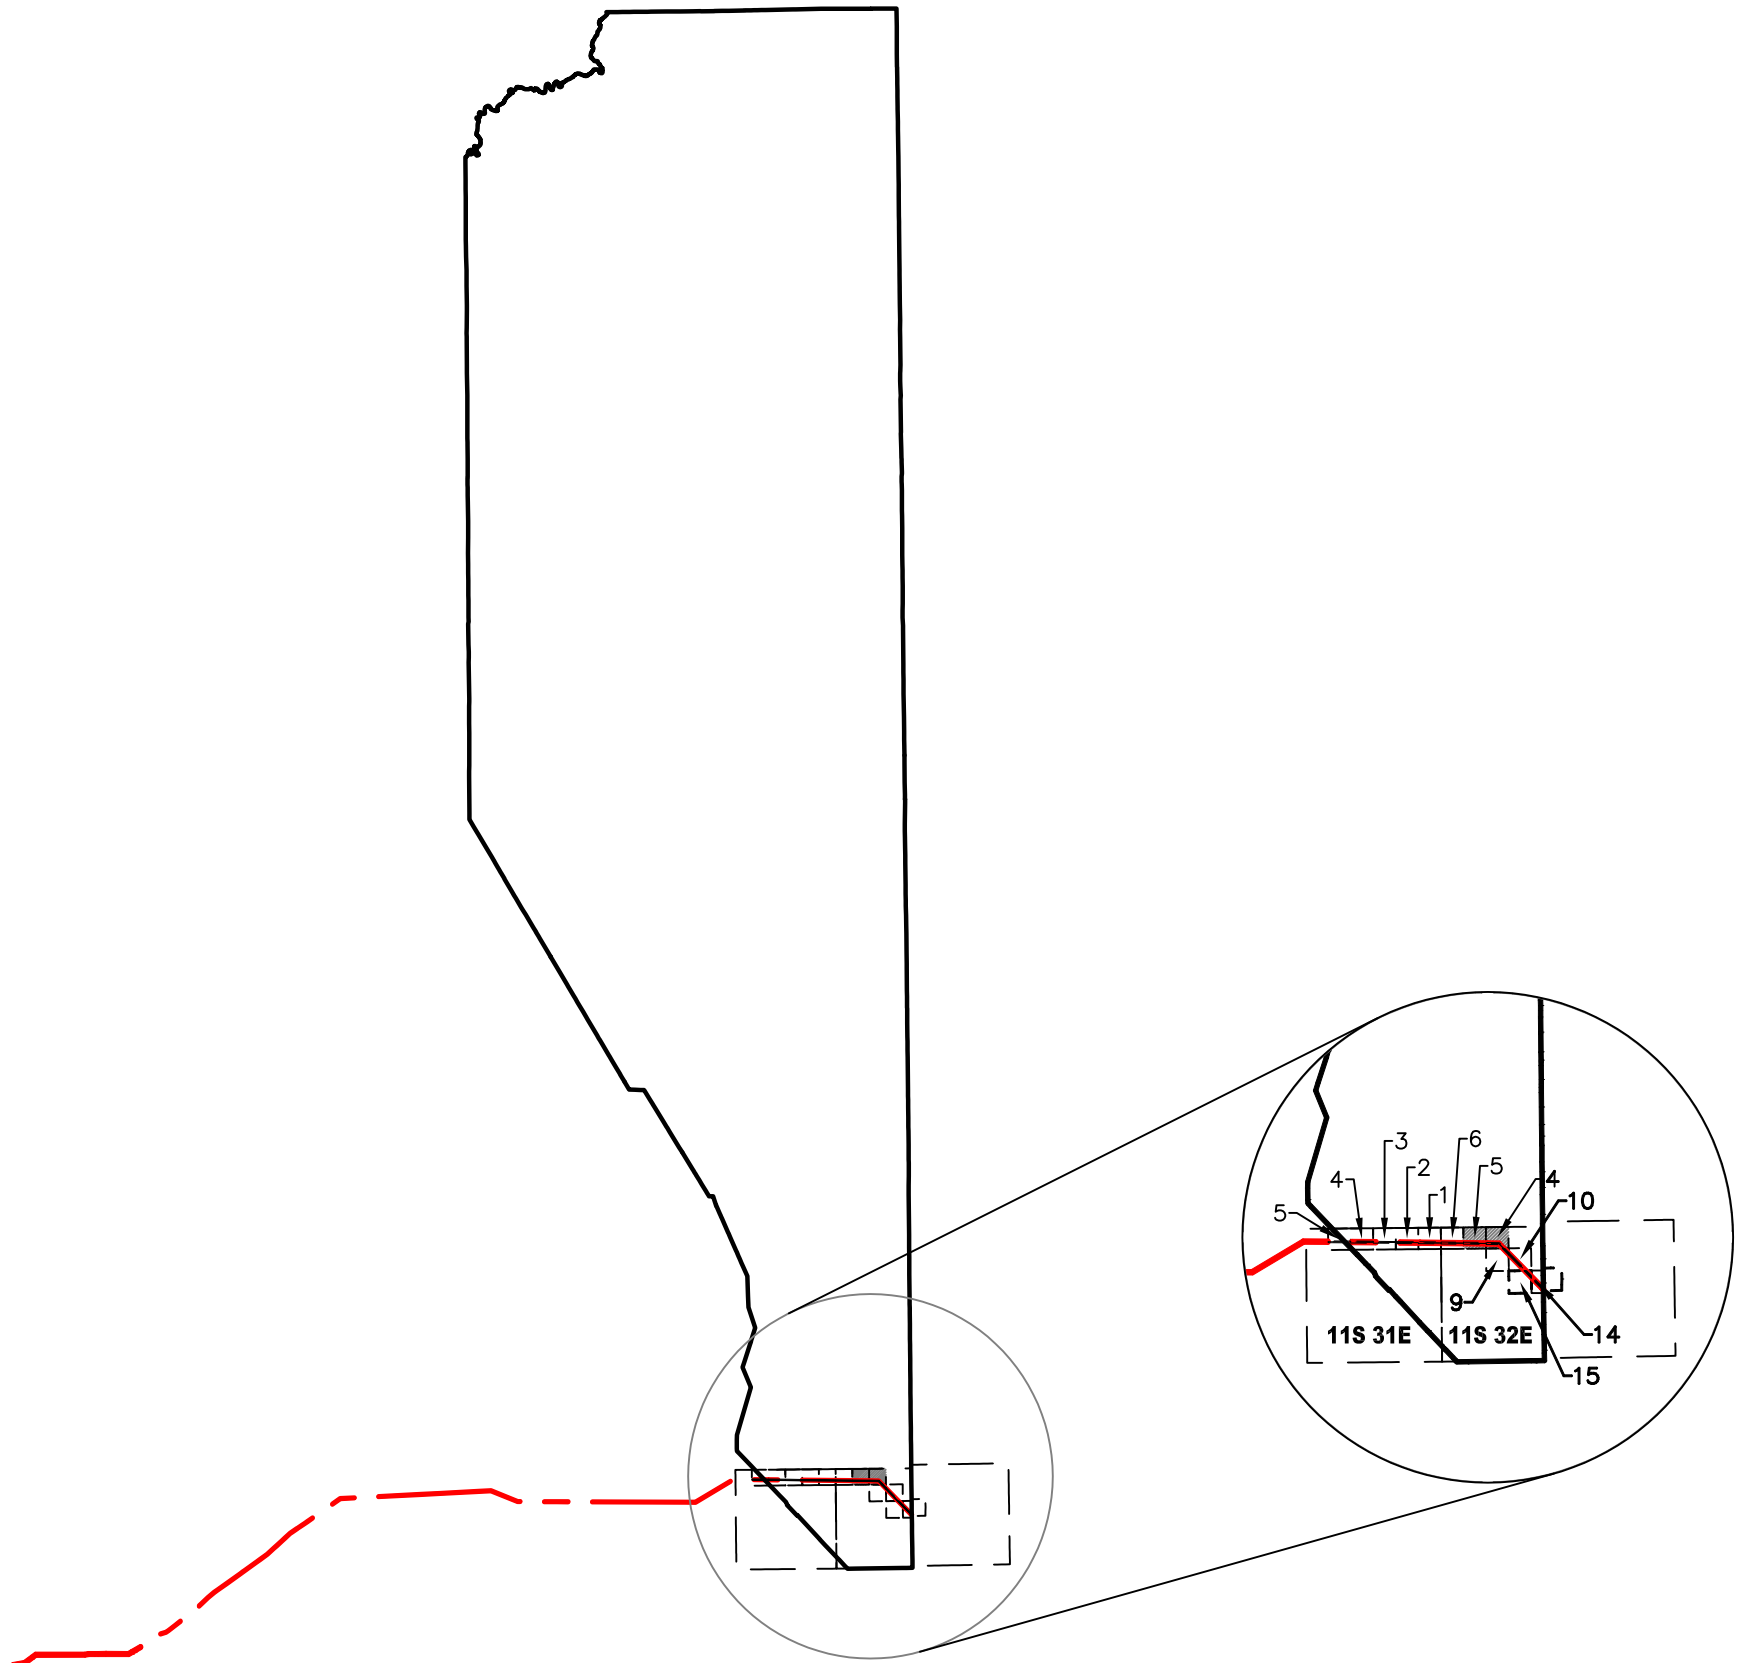

SHEET NUMBER	LEASE NUMBER	TOWNSHIP RANGE SECTION
SHT-01	005-000763	11S-32E-5
SHT-02	005-000763	11S-32E-4

LEGEND

- PROPOSED CENTERLINE
- TOWNSHIP LINE
- SECTION LINE
- ARIZONA STATE LAND DEPARTMENT

	LINEAR FEET	SQUARE FEET	ACRES
R-O-W LINE A	10064	2264349	51.982

PROJECT: SW TRANSMISSION
JOB NUMBER: 1016037162
DATE: 8/10/2016
SCALE: NA
TRACT ID:
DRAWN BY: JAH



SAM
SURVEYING-GENERAL MAPPING-ENGINEERING


555 Zang St., Suite 210 Lakewood CO, 80228
Ph: (303) 988-5852 Fax: (303) 988-2195
EMAIL: info@sam.biz

SUNZIA
SOUTHWEST TRANSMISSION
PROJECT
ASLD ROW APPLICATION
GREENLEE COUNTY, ARIZONA

PRELIMINARY R-O-W EXHIBIT LINE A
ARIZONA STATE LAND DEPARTMENT

NORTHWEST CORNER
SECTION 5
CALCULATED CORNER

NORTHEAST CORNER
SECTION 5
CALCULATED CORNER

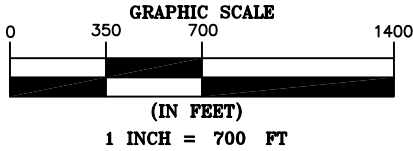

ARIZONA STATE LAND DEPARTMENT

SECTION. 5

TOWNSHIP. 11S

RANGE. 32E

LEGEND

- RIGHT OF WAY CENTERLINE
- SECTION LINE
- QUARTER SECTION LINE
- FLOWLINES
- WATERBODY
- RIGHT OF WAY LINE A
- CALCULATED SECTION CORNER

NOTES:

- THIS EXHIBIT DOES NOT REPRESENT A MONUMENTED LAND SURVEY.
- BOUNDARY LINES SHOWN HEREON ARE FROM GIS DATABASES.
- ALL FEMA AND 404 WATERWAY INFORMATION SHOWN IS OF BEST REPRESENTATION OF AVAILABLE MAPS
- SURVEYING AND MAPPING, INC. ACCEPTS NO LIABILITY WITH RESPECT TO THE ACCURACY OF THE RECORD INFORMATION PROVIDED BY OTHERS.
- ALL BEARINGS ARE GRID BEARINGS AND ARE BASED ON NAD83 ARIZONA STATE PLANE, EAST ZONE. ALL DISTANCES ARE REPRESENTED IN GRID VALUES, MEASURED IN INTERNATIONAL FEET, AND ARE BASED ON SAID HORIZONTAL DATUM.

SOUTHWEST CORNER
SECTION 5
CALCULATED CORNER

SOUTHEAST CORNER
SECTION 5
CALCULATED CORNER

	LINEAR FEET	SQUARE FEET	ACRES
R-O-W LINE A	5281	1188188	27.277

PROJECT: SW TRANSMISSION
JOB NUMBER: 1016037162
DATE: 8/10/2016
SCALE: 1" = 700'
TRACT ID:
DRAWN BY: FBL




SUNZIA
SOUTHWEST TRANSMISSION
PROJECT
ASLD ROW APPLICATION
GREENLEE COUNTY, ARIZONA

PRELIMINARY R-O-W EXHIBIT LINE A
ARIZONA STATE LAND DEPARTMENT

NORTHWEST CORNER
SECTION 4
CALCULATED CORNER

NORTHEAST CORNER
SECTION 4
CALCULATED CORNER

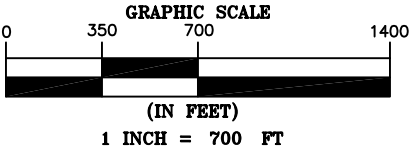

ARIZONA STATE LAND DEPARTMENT

SECTION. 4

TOWNSHIP. 11S

RANGE. 32E

LEGEND

- RIGHT OF WAY CENTERLINE
- SECTION LINE
- QUARTER SECTION LINE
- FLOWLINES
- WATERBODY
- RIGHT OF WAY LINE A
- CALCULATED SECTION CORNER

NOTES:

- THIS EXHIBIT DOES NOT REPRESENT A MONUMENTED LAND SURVEY.
- BOUNDARY LINES SHOWN HEREON ARE FROM GIS DATABASES.
- ALL FEMA AND 404 WATERWAY INFORMATION SHOWN IS OF BEST REPRESENTATION OF AVAILABLE MAPS
- SURVEYING AND MAPPING, INC. ACCEPTS NO LIABILITY WITH RESPECT TO THE ACCURACY OF THE RECORD INFORMATION PROVIDED BY OTHERS.
- ALL BEARINGS ARE GRID BEARINGS AND ARE BASED ON NAD83 ARIZONA STATE PLANE, EAST ZONE. ALL DISTANCES ARE REPRESENTED IN GRID VALUES, MEASURED IN INTERNATIONAL FEET, AND ARE BASED ON SAID HORIZONTAL DATUM.

SOUTHWEST CORNER
SECTION 4
CALCULATED CORNER

SOUTHEAST CORNER
SECTION 4
CALCULATED CORNER

	LINEAR FEET	SQUARE FEET	ACRES
R-O-W LINE A	4783	1076161	24.705

PROJECT: SW TRANSMISSION
JOB NUMBER: 1016037162
DATE: 8/10/2016
SCALE: 1" = 700'
TRACT ID:
DRAWN BY: FBL



555 Zang St., Suite 210 Lakewood CO, 80228
Ph: (303) 988-5852 Fax: (303) 988-2195
EMAIL: info@sam.biz

SUNZIA
SOUTHWEST TRANSMISSION
PROJECT
ASLD ROW APPLICATION
GREENLEE COUNTY, ARIZONA